
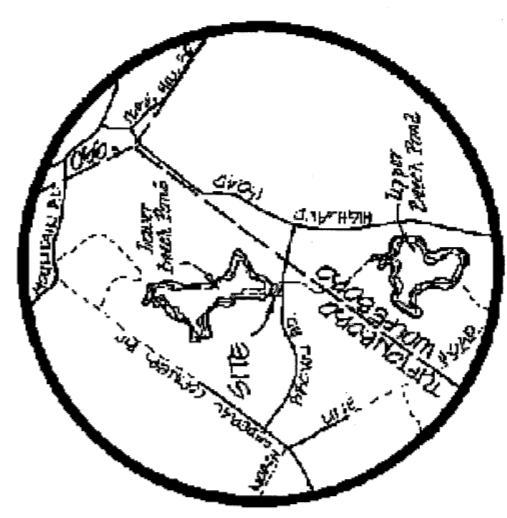
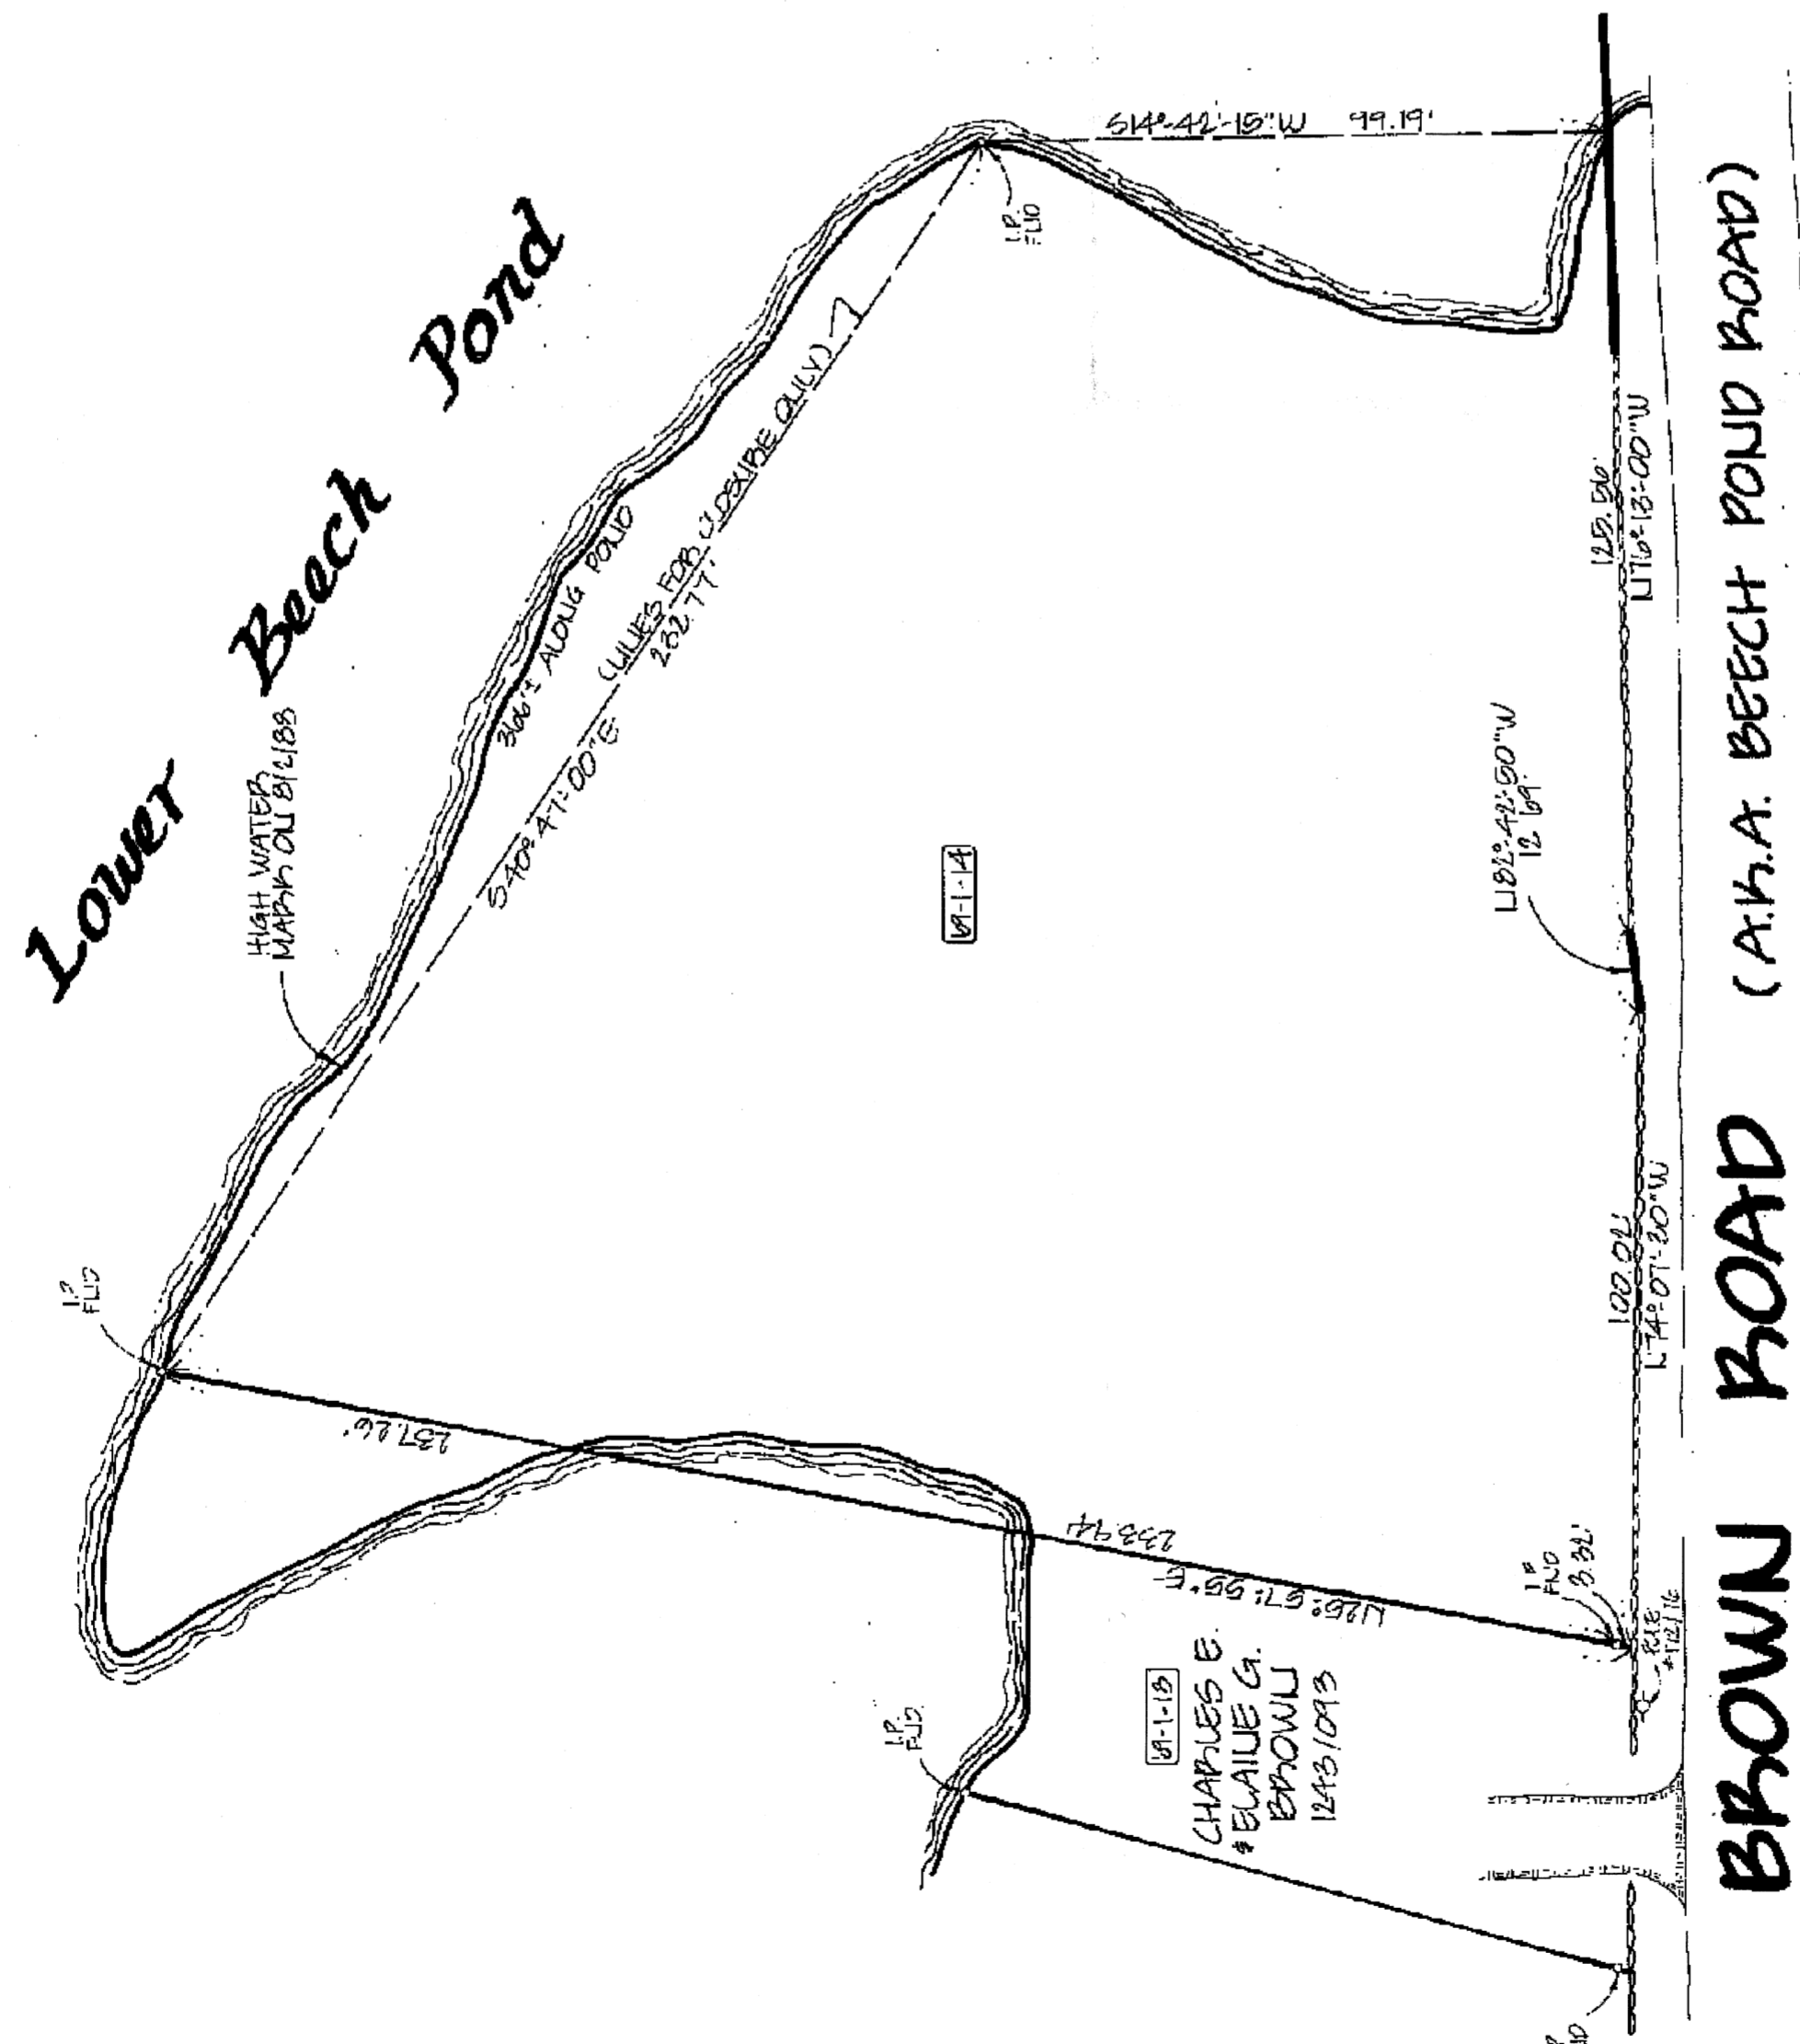


RECEIVED  
013530  
SEP 21 11 41 AM '88  
CARROLL COUNTY  
REGISTERED

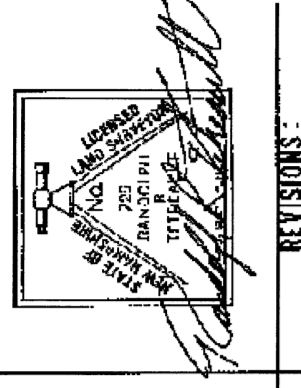


LOCATION MAP

CARROLL COUNTY  
REGISTERED  
PLAN BOOK 116  
PAGE 116  
Allison C. Binger  
Priscilla A. Binger

# PLAN OF LAND TUFTONBORO, N.H. FOR ALLISON C. BINGER & PRISCILLA A. BINGER

AUG. 1988

SCALE: 1" = 20'

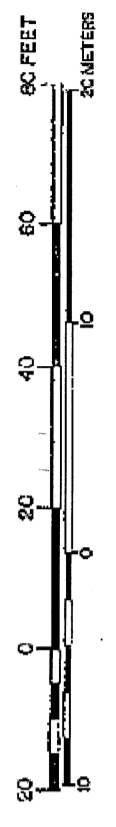

116/2

TOTAL PARCEL AREA:  
36,960 SQ. FT. ±  
0.85 ACRES ±  
OWNERS OF RECORD:  
ALLISON C. BINGER, &  
PRISCILLA A. BINGER,  
ABR/188

NOTES:  
1. LOWER BEECH POND IS A NATURAL GREAT POND RAISED BY A PRIVATE DAM.  
2. THE HIGH WATER MARK AS SHOWN IS USUALLY HIGH DUE TO FLOODING.

I certify that this survey plat shows the property lines that are the lines of existing ownership and that the lines of streets and ways shown are those of public or private streets or ways already established and that no new lines for division or existing ownership or for new ways are shown.  
Randolph J. Stewart  
Randolph J. Stewart, N.H.L.S. #729

8-7-88  
Date

FILE NO. 338  
PLAN NO. C-1174